



LEGEND	
	SECTION LINE
	CROP DAMAGE BUFFER
	CROP DAMAGE CORN
	CROP DAMAGE BEANS

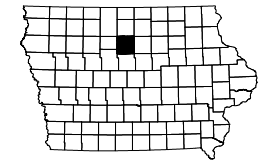

NOTE:  
THE CLARITY OF THESE PLANS DEPEND UPON  
COLOR COPIES. IF THIS TEXT DOES NOT APPEAR  
IN COLOR, THIS IS NOT AN ORIGINAL PLAN SET  
AND MAY RESULT IN MISINTERPRETATION

THIS DOCUMENT IS THE PROPERTY OF I & S GROUP, INC.  
AND MAY NOT BE USED, COPIED OR DUPLICATED  
WITHOUT PRIOR WRITTEN CONSENT.

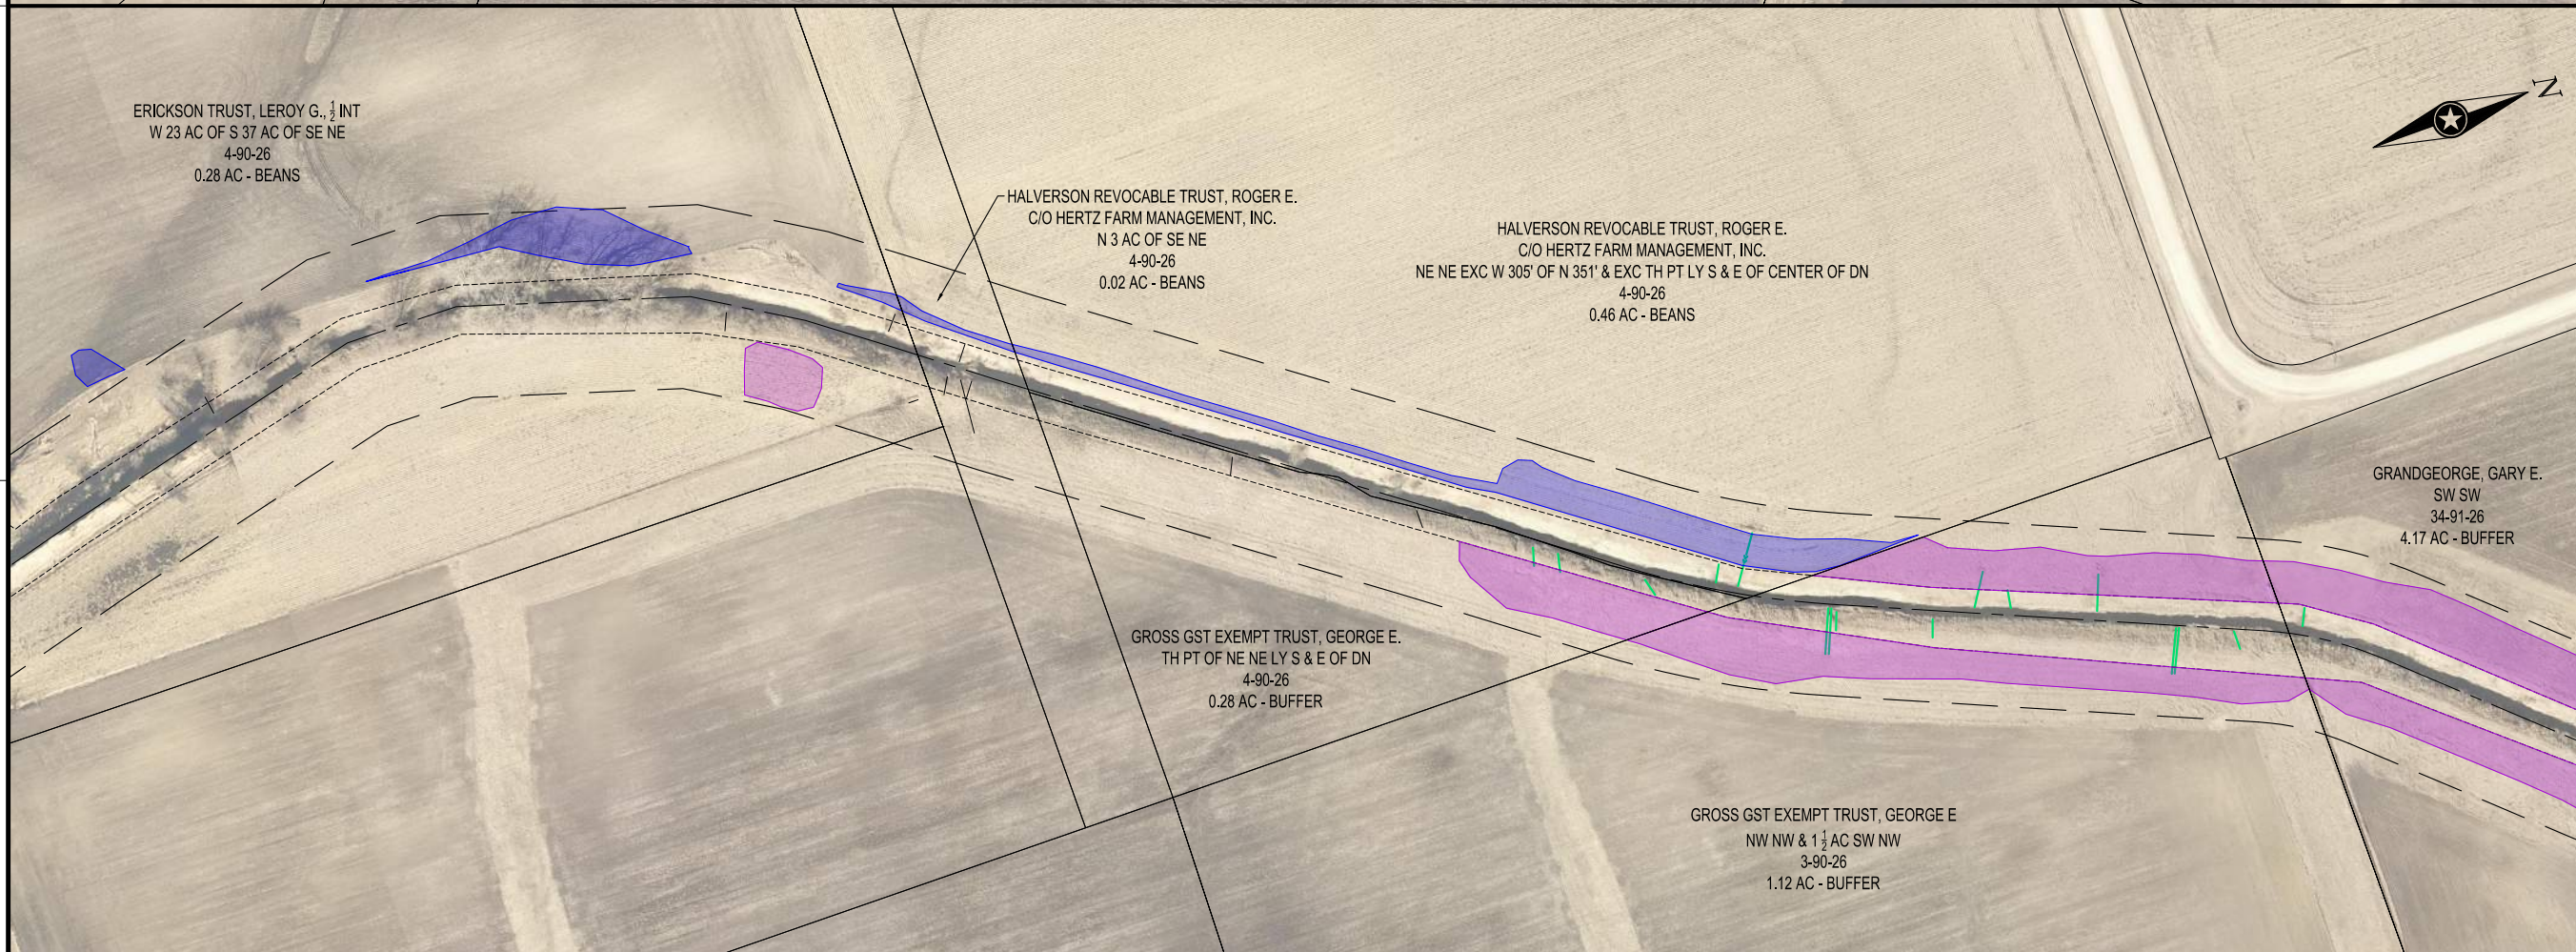

PROJECT

## DRAINAGE DISTRICT NO. 15 OPEN DITCH REPAIRS

EAGLE GROVE IOWA

REVISION SCHEDULE		
DATE	DESCRIPTION	BY

PROJECT NO.	18-21634
CAD FILE NAME	21634 CROP DAMAGES
DRAWN BY	JST/CMB
DESIGNED BY	TRS/CMB
REVIEWED BY	IDD
ORIGINAL ISSUE DATE	
CLIENT PROJECT NO.	

TITLE


### MOD- Crop Damage

LEGEND	
	SECTION LINE
	CROP DAMAGE BUFFER
	CROP DAMAGE CORN
	CROP DAMAGE BEANS

GRANDGEORGE, GARY E.  
SW SW  
34-91-26  
4.17 AC - BUFFER

GROSS GST EXEMPT TRUST, GEORGE E  
NW NW & 1 1/2 AC SW NW  
3-90-26  
1.12 AC - BUFFER

UMTHUN, MARK S., LE &  
UMTHUN, DORIS E., LE  
PARCEL 1 IN NE SW & N 1/4 OF SE SW  
34-91-26  
1.02 AC - BEANS  
0.06 AC - BUFFER

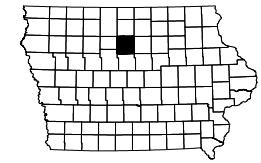

**NOTE:**  
THE CLARITY OF THESE PLANS DEPEND UPON  
COLOR COPIES. IF THIS TEXT DOES NOT APPEAR  
IN COLOR, THIS IS NOT AN ORIGINAL PLAN SET  
AND MAY RESULT IN MISINTERPRETATION

THIS DOCUMENT IS THE PROPERTY OF I & S GROUP, INC.  
AND MAY NOT BE USED, COPIED OR DUPLICATED  
WITHOUT PRIOR WRITTEN CONSENT.

PROJECT

**DRAINAGE  
DISTRICT NO. 15  
OPEN DITCH  
REPAIRS**

EAGLE GROVE IOWA




REVISION SCHEDULE		
DATE	DESCRIPTION	BY

PROJECT NO.	18-21634
CAD FILE NAME	21634 CROP DAMAGES
DRAWN BY	JST/CMB
DESIGNED BY	TRS/CMB
REVIEWED BY	IDB
ORIGINAL ISSUE DATE	
CLIENT PROJECT NO.	

TITLE

**MOD- Crop Damage**

SHEET

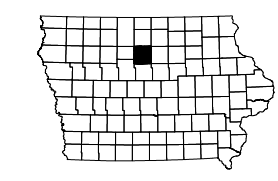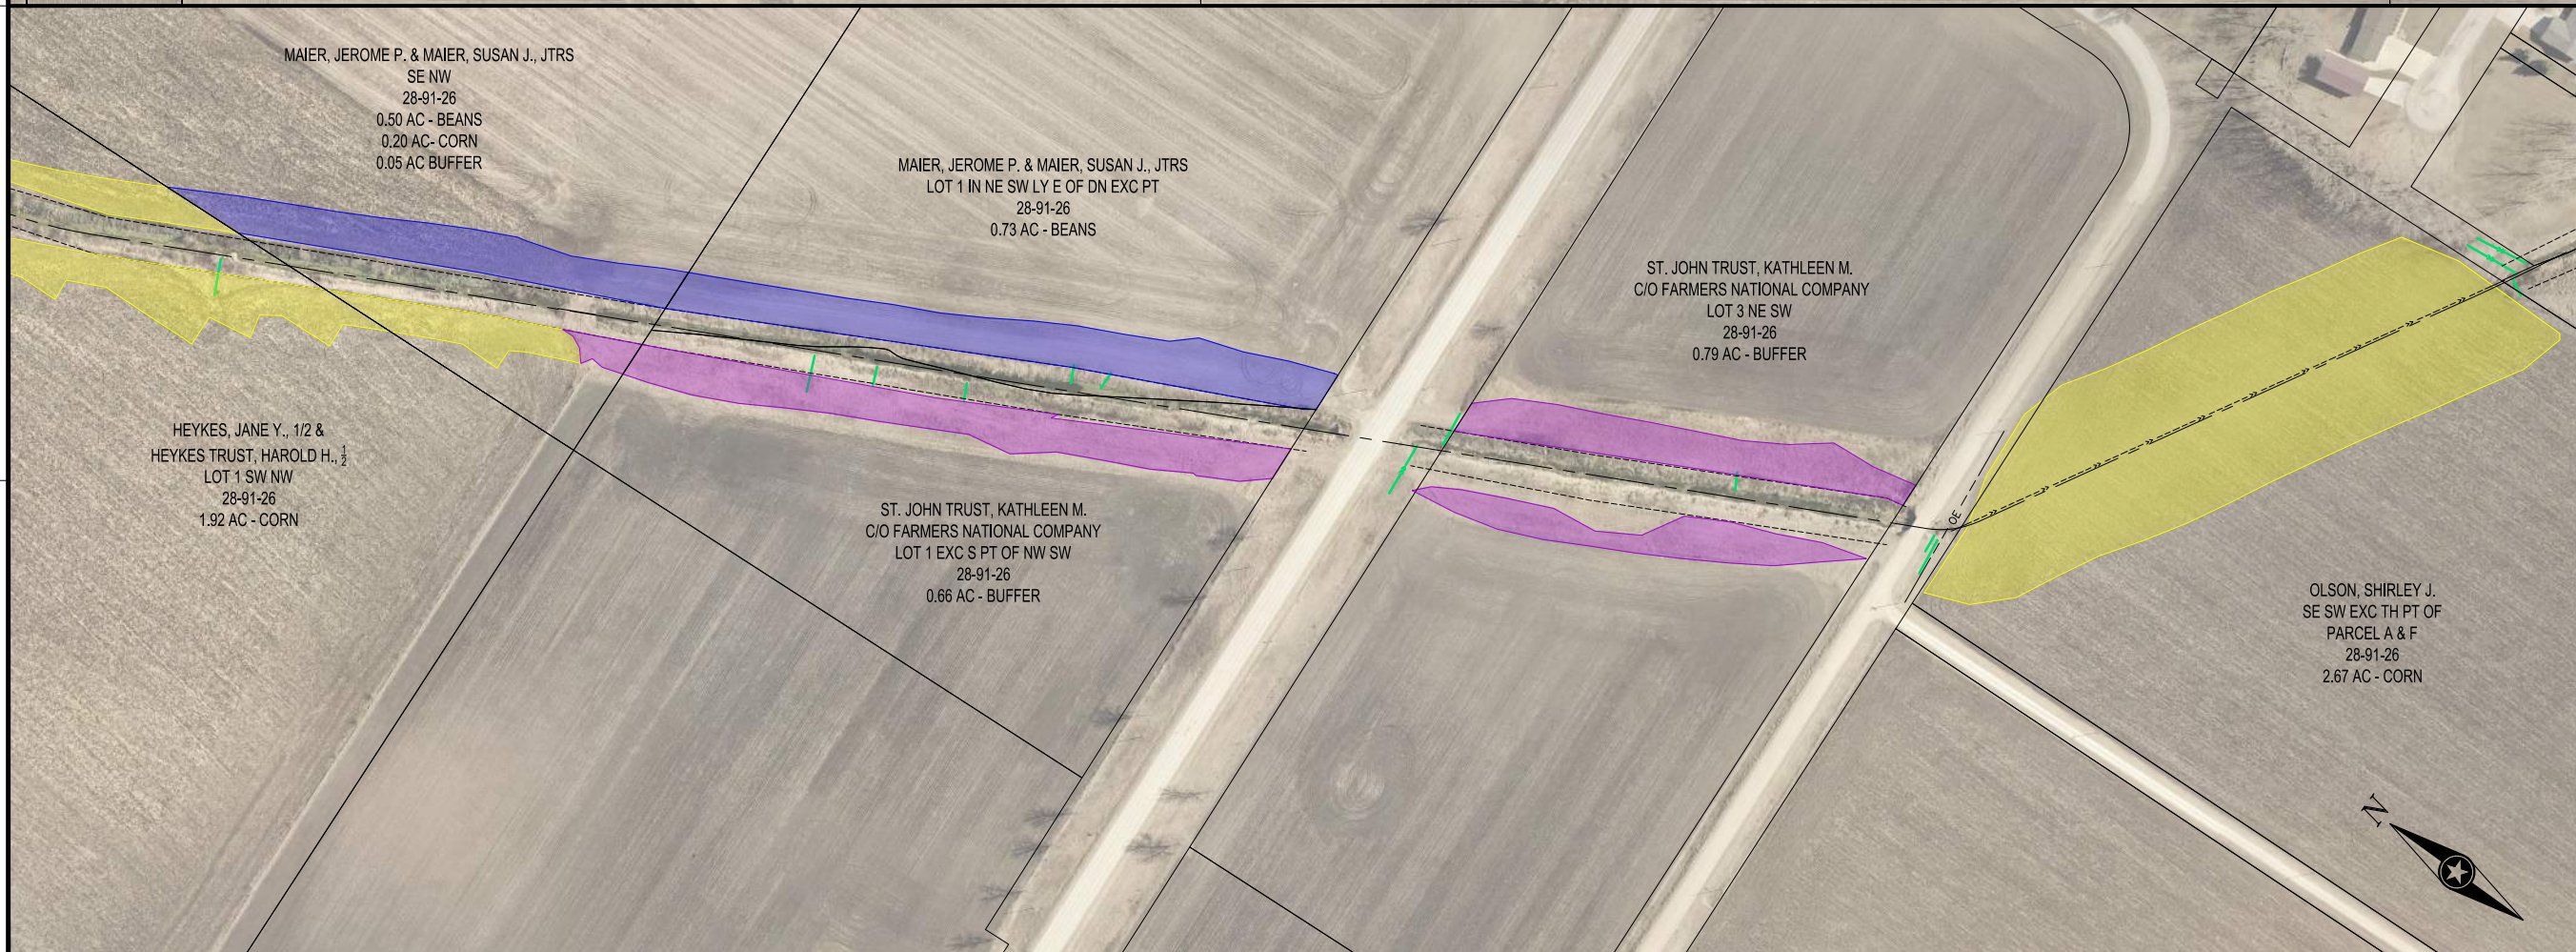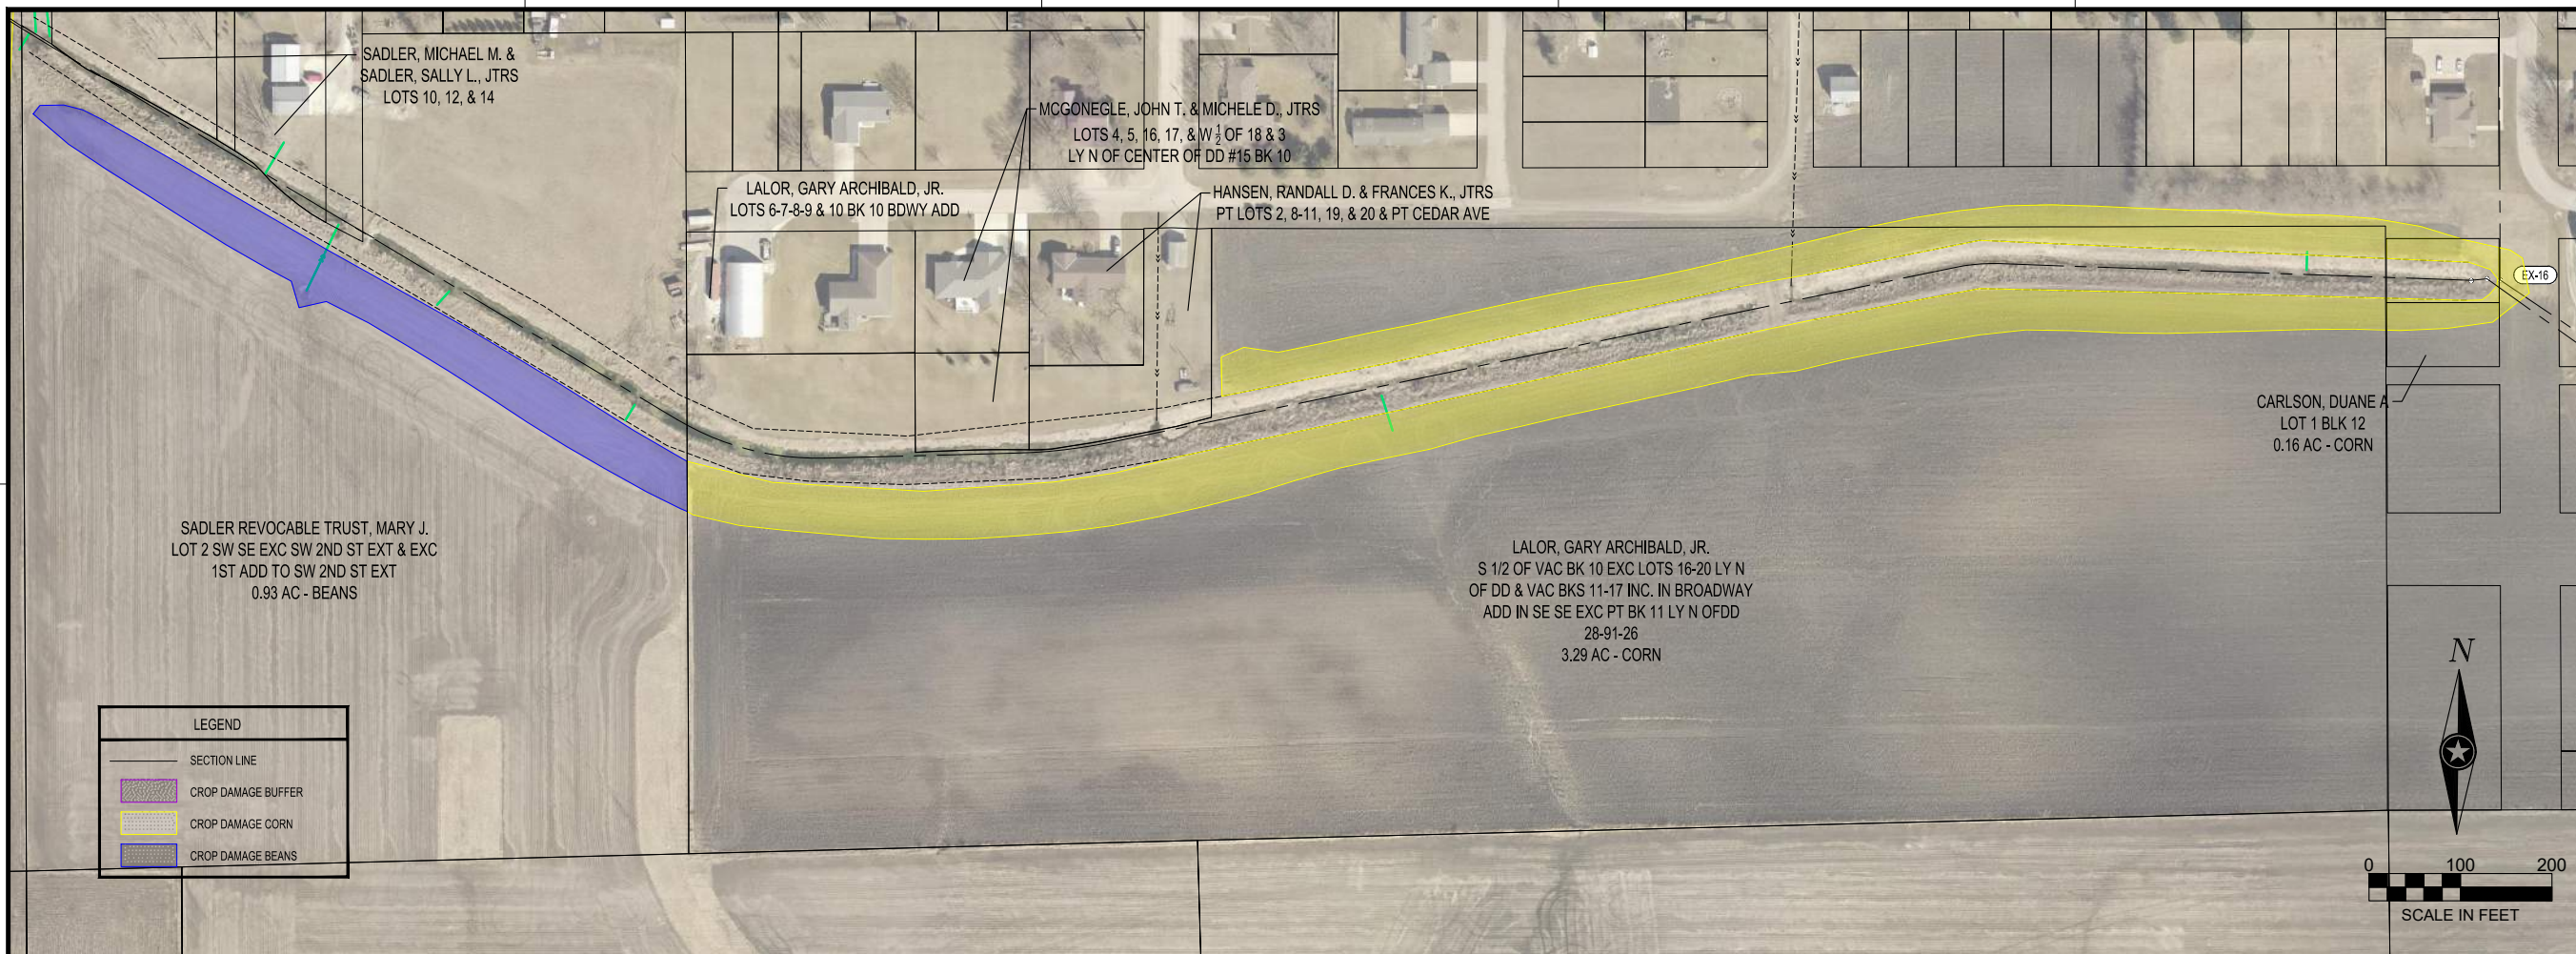

**IOWA ONE CALL**  
 1-800-292-8989  
 www.iowaonecall.com

**NOTE:**  
 THE CLARITY OF THESE PLANS DEPEND UPON COLOR COPIES. IF THIS TEXT DOES NOT APPEAR IN COLOR, THIS IS NOT AN ORIGINAL PLAN SET AND MAY RESULT IN MISINTERPRETATION.

THIS DOCUMENT IS THE PROPERTY OF I & S GROUP, INC. AND MAY NOT BE USED, COPIED OR DUPLICATED WITHOUT PRIOR WRITTEN CONSENT.

**PROJECT**

**DRAINAGE DISTRICT NO. 15 OPEN DITCH REPAIRS**




EAGLE GROVE IOWA

REVISION SCHEDULE		
DATE	DESCRIPTION	BY

PROJECT NO.	18-21634
CAD FILE NAME	21634 CROP DAMAGES
DRAWN BY	JST/CMB
DESIGNED BY	TRS/CMB
REVIEWED BY	IDD
ORIGINAL ISSUE DATE	
CLIENT PROJECT NO.	

**TITLE**

**LAT A - Crop Damage**

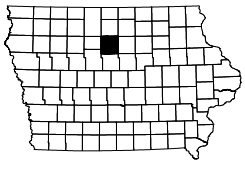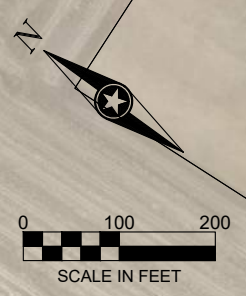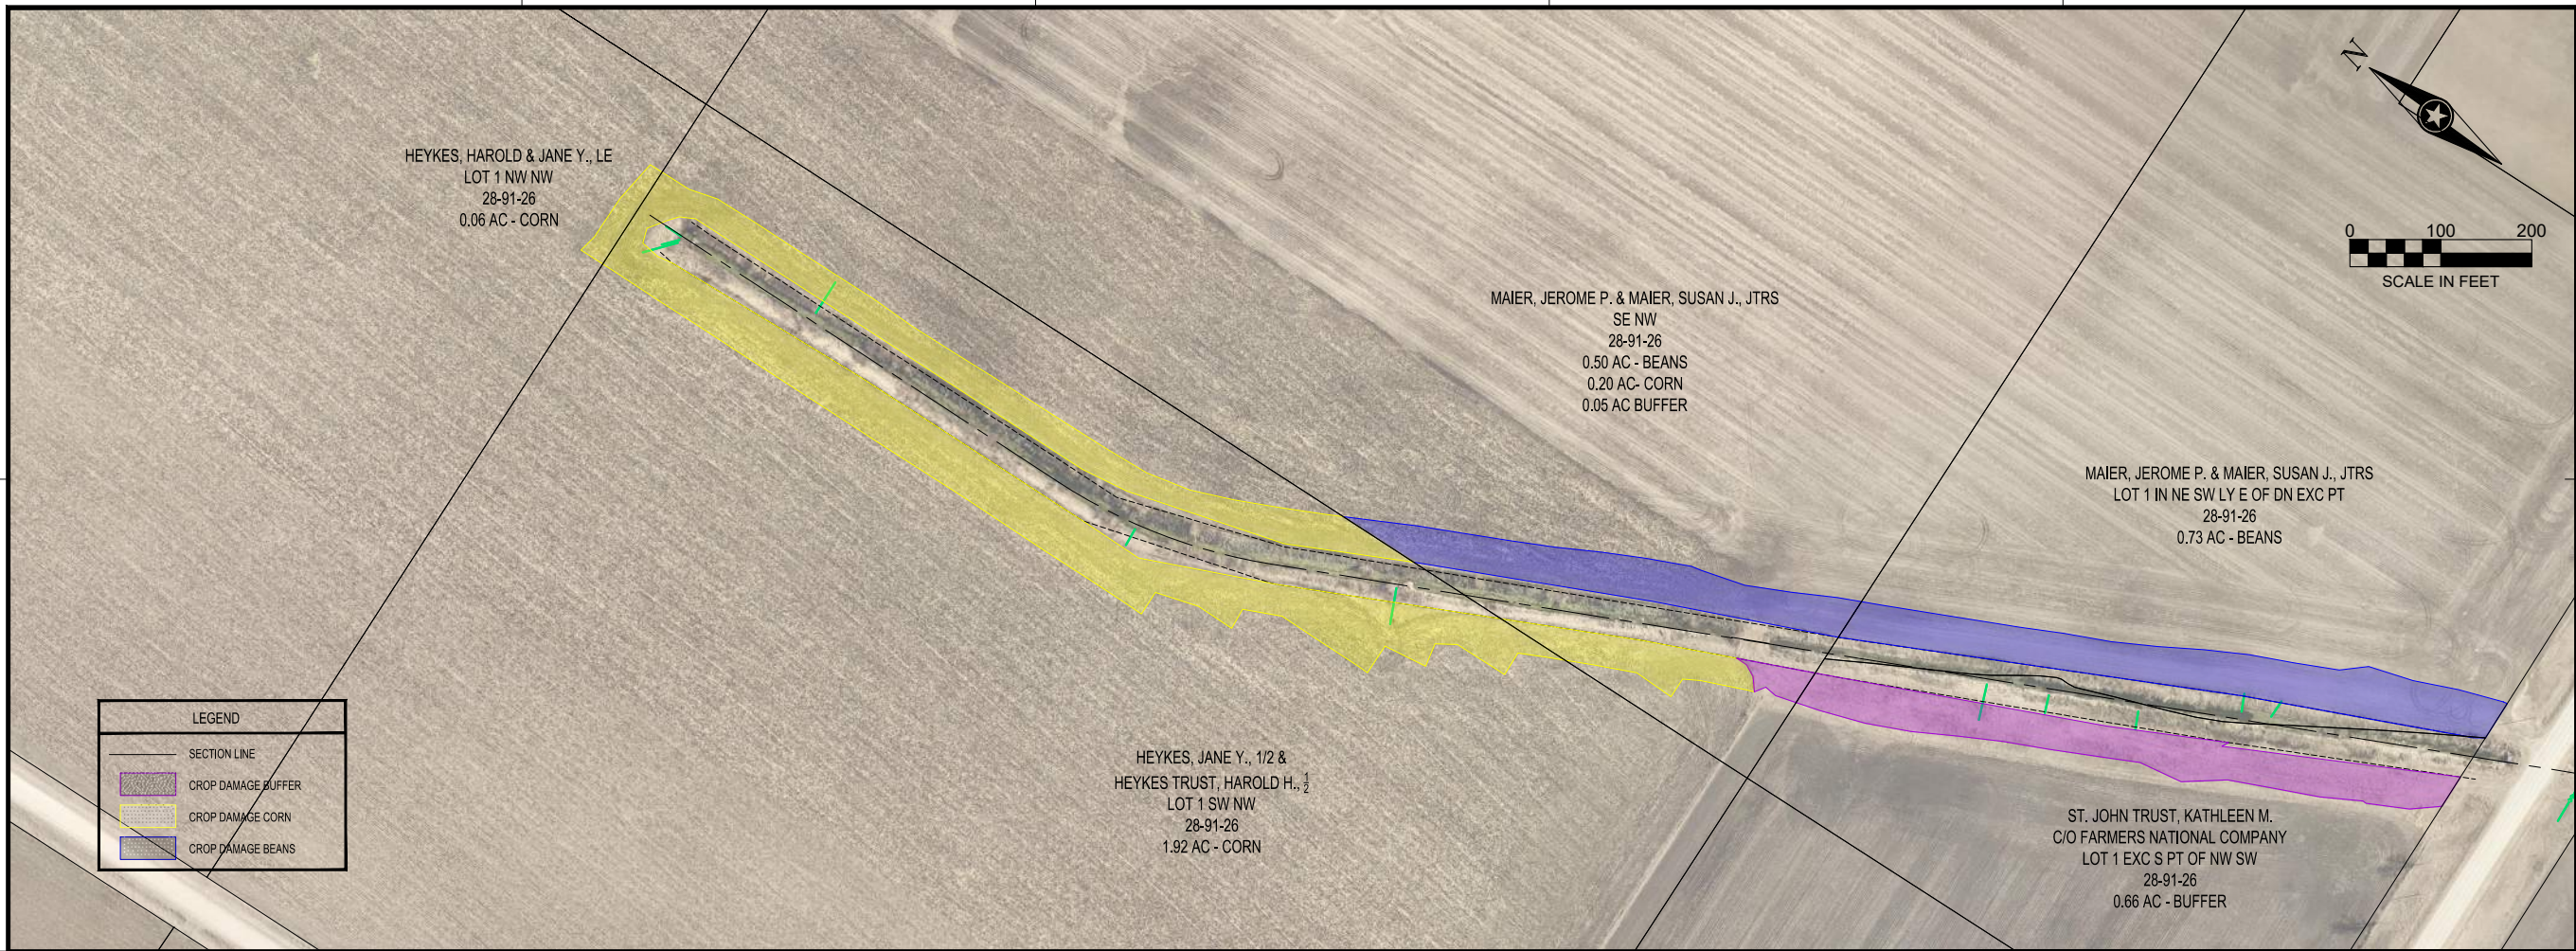

LEGEND

	SECTION LINE
	CROP DAMAGE BUFFER
	CROP DAMAGE CORN
	CROP DAMAGE BEANS

**IOWA ONE CALL**  
1-800-292-8989  
www.iowaonecall.com

**NOTE:**  
THE CLARITY OF THESE PLANS DEPEND UPON COLOR COPIES. IF THIS TEXT DOES NOT APPEAR IN COLOR, THIS IS NOT AN ORIGINAL PLAN SET AND MAY RESULT IN MISINTERPRETATION

THIS DOCUMENT IS THE PROPERTY OF I & S GROUP, INC. AND MAY NOT BE USED, COPIED OR DUPLICATED WITHOUT PRIOR WRITTEN CONSENT.

PROJECT

**DRAINAGE DISTRICT NO. 15  
OPEN DITCH REPAIRS**

EAGLE GROVE IOWA

REVISION SCHEDULE		
DATE	DESCRIPTION	BY

PROJECT NO.	18-21634
CAD FILE NAME	21634 CROP DAMAGES
DRAWN BY	JST/CMB
DESIGNED BY	TRS/CMB
REVIEWED BY	IDB
ORIGINAL ISSUE DATE	
CLIENT PROJECT NO.	

TITLE

**LAT A - Crop Damage**

SHEET